


# Option B

1 Proposed Floor Plan  
1:50 @ A0

LEGEND:  
 PROPOSED INTERNAL COVERS = 116  
 PROPOSED FUNCTION ROOM COVERS = 90  
 PROPOSED GF EDA = 386m<sup>2</sup>  
 EXTERNAL COVERS = 204

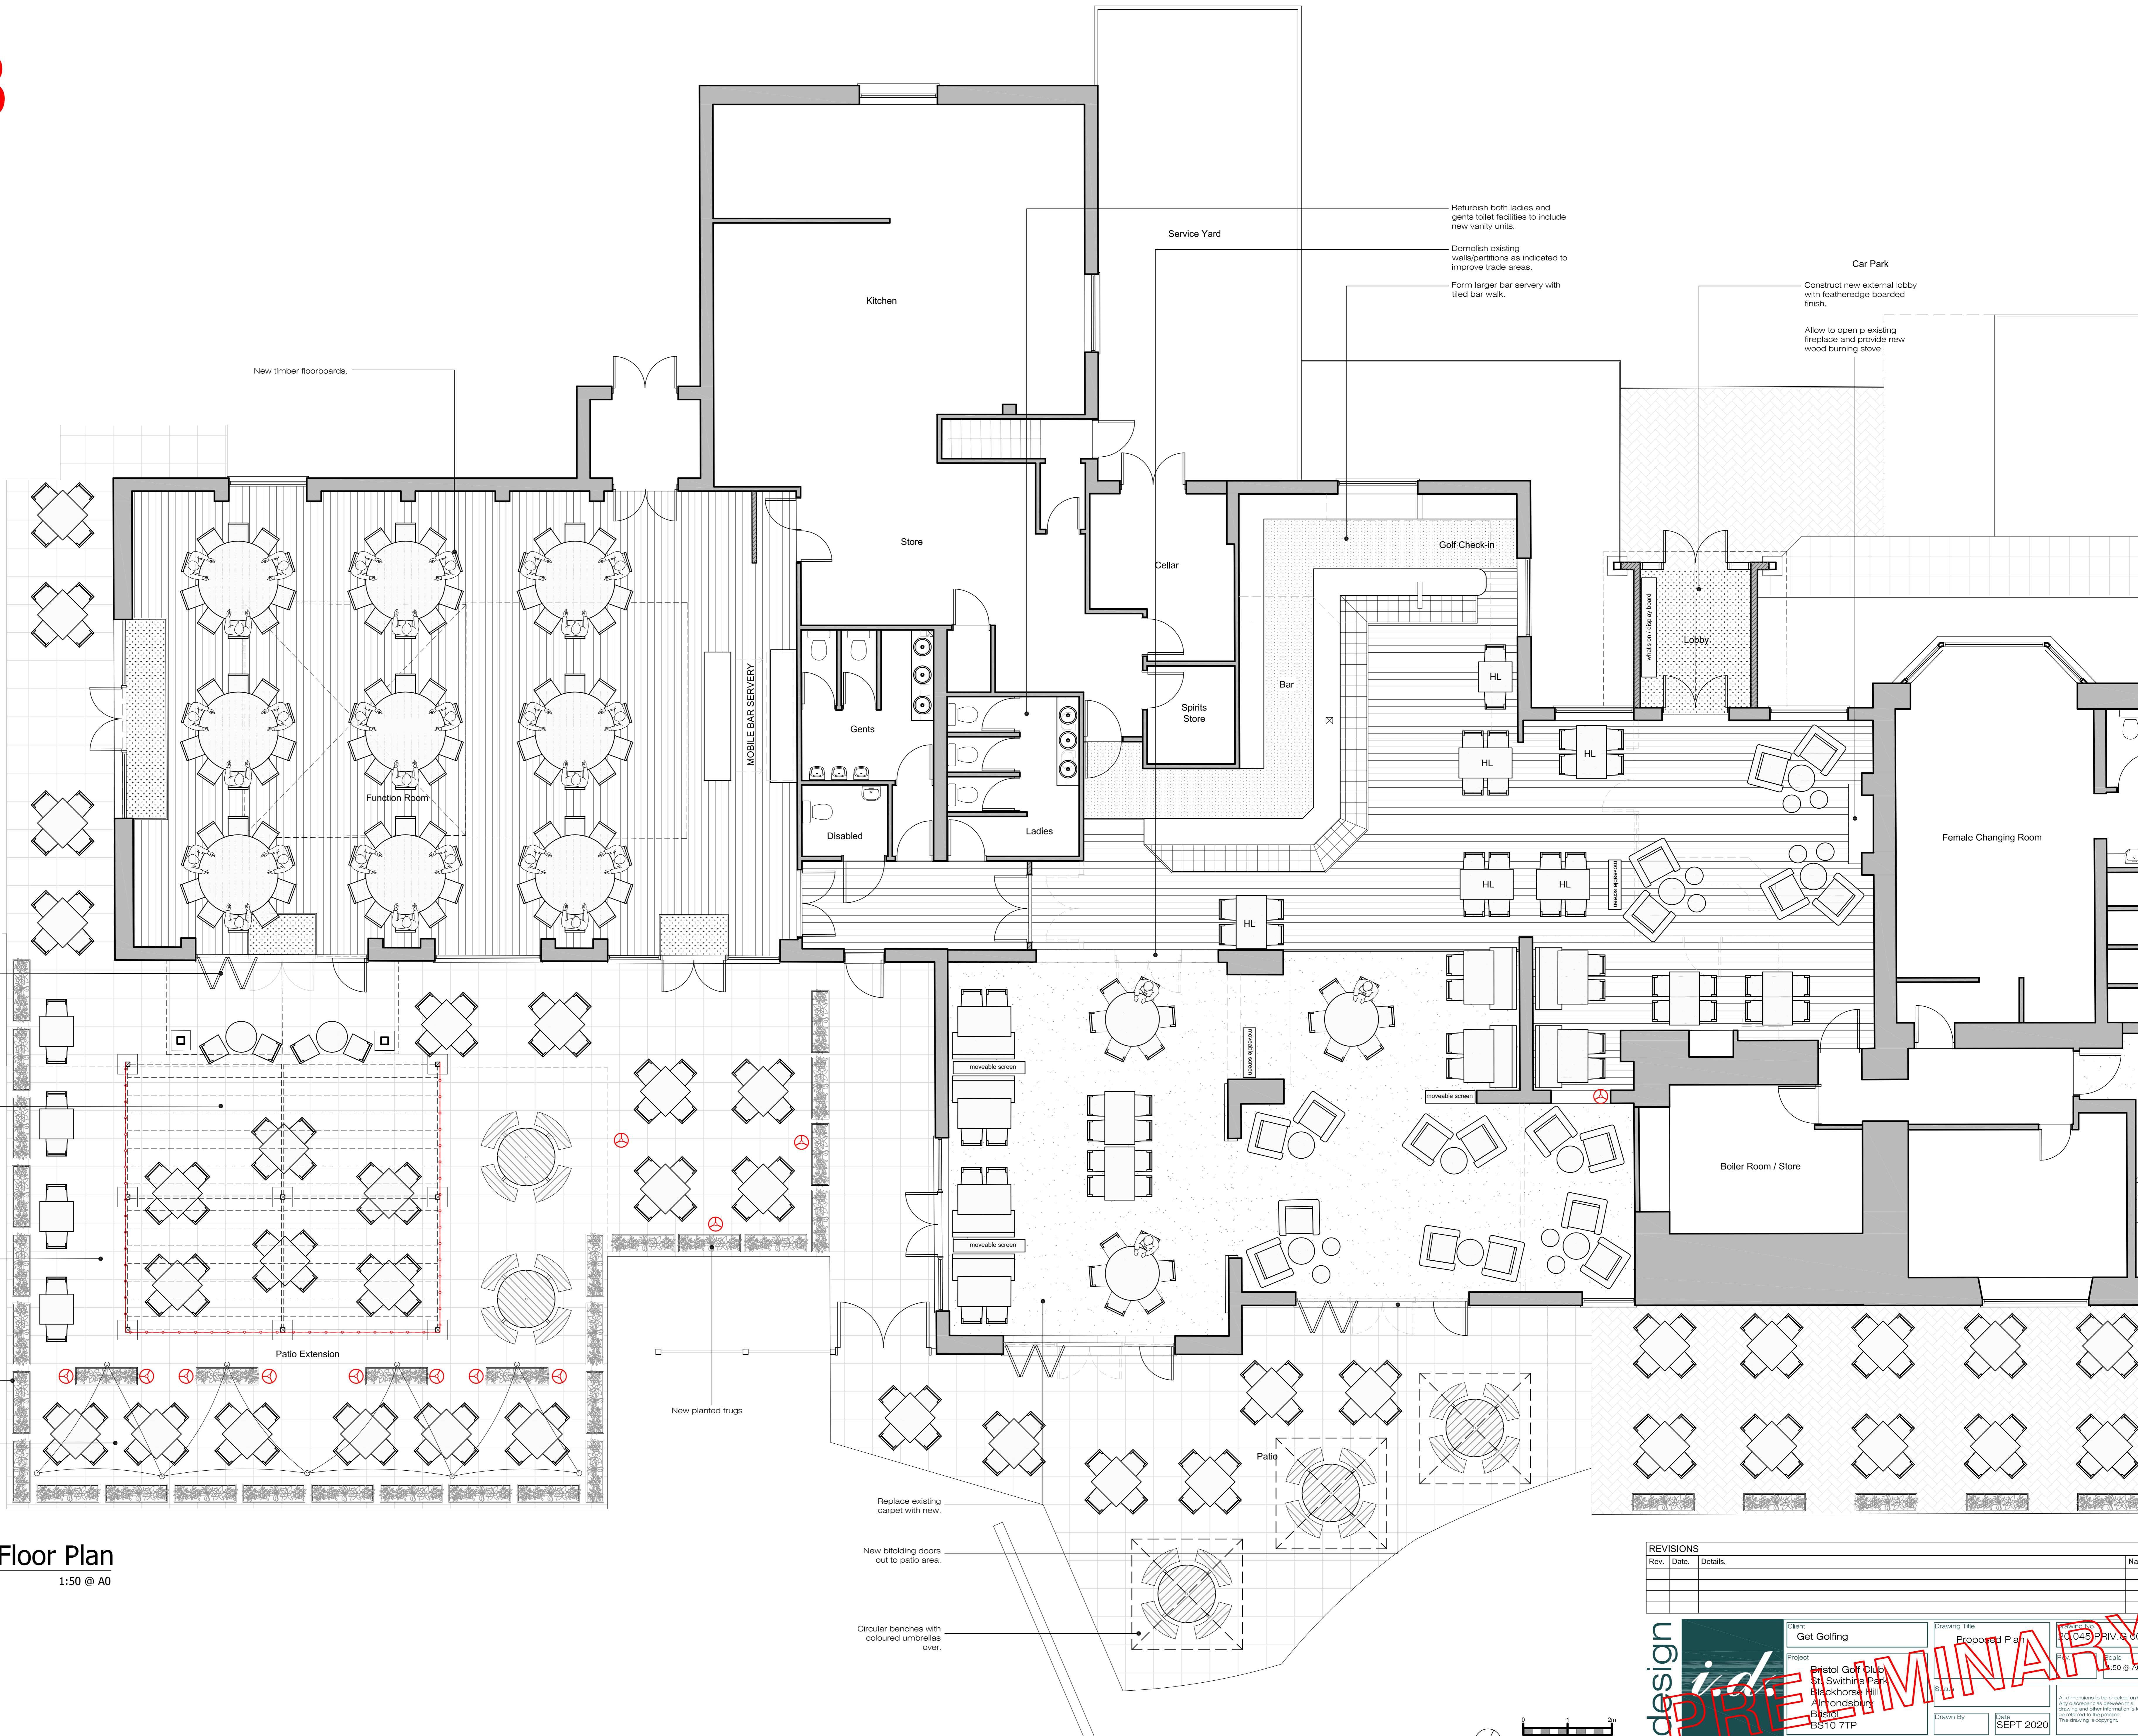

REVISIONS			Rev.	Date.	Details.	Name.

PRELIMINARY

Client: Get Golfing  
 Project: Bristol Golf Club, St Swithins Park, Blackhorse Hill, Faversham, Kent, BS10 7TP  
 Drawing Title: Proposed Plan  
 Scale: 1:50 @ A0  
 Drawn by: [Name]  
 Date: SEPT 2020

13 Jubilee Way, Eurolink Business Centre, Faversham, Kent, ME13 8GD  
 Tel: 01795 537896 Fax: 08712 516713 E-mail: mail@design-ld.td.uk